


DeMille Circuit Plot (Sketch Version)

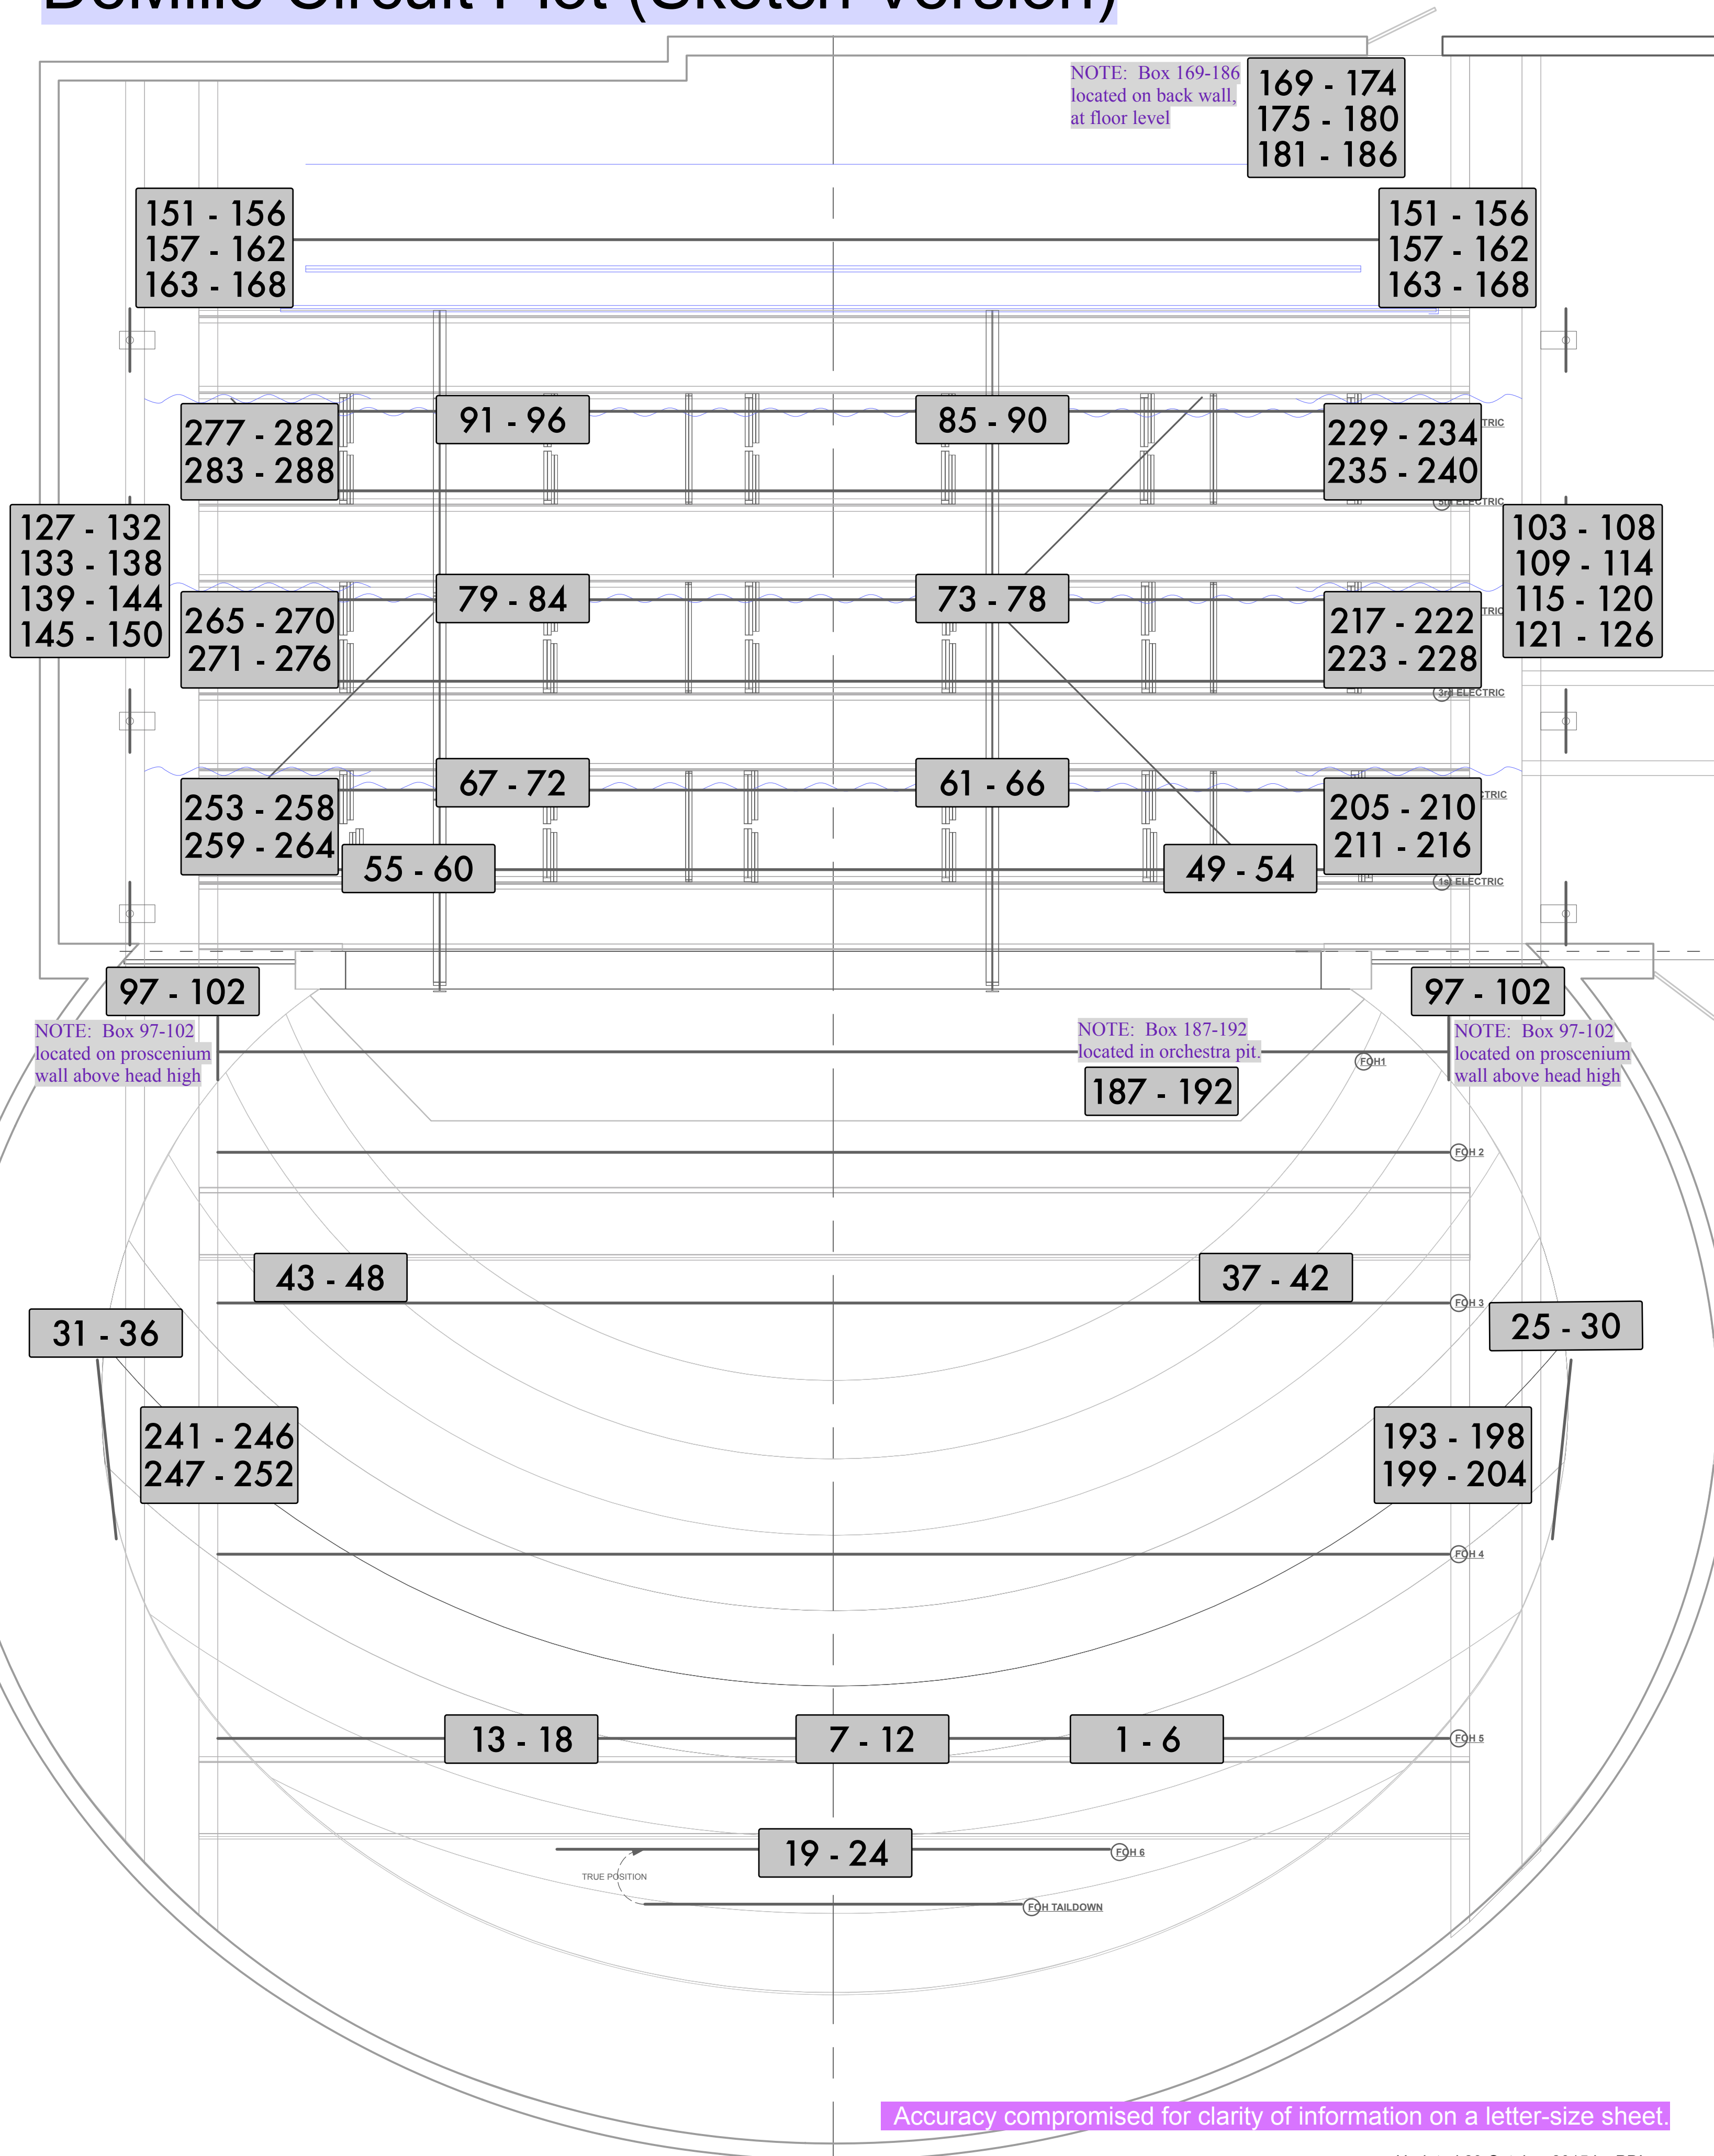

NOTE: Box 169-186
located on back wall,
at floor level

169 - 174
175 - 180
181 - 186

151 - 156
157 - 162
163 - 168

151 - 156
157 - 162
163 - 168

277 - 282
283 - 288

91 - 96

85 - 90

229 - 234
235 - 240

127 - 132
133 - 138
139 - 144
145 - 150

265 - 270
271 - 276

79 - 84

73 - 78

217 - 222
223 - 228

103 - 108
109 - 114
115 - 120
121 - 126

253 - 258
259 - 264

67 - 72

61 - 66

205 - 210
211 - 216

55 - 60

49 - 54

97 - 102

97 - 102

NOTE: Box 97-102
located on proscenium
wall above head high

NOTE: Box 187-192
located in orchestra pit.

NOTE: Box 97-102
located on proscenium
wall above head high

187 - 192

43 - 48

37 - 42

31 - 36

25 - 30

241 - 246
247 - 252

193 - 198
199 - 204

13 - 18

7 - 12

1 - 6

19 - 24

TRUE POSITION

EQU TAILDOWN

Accuracy compromised for clarity of information on a letter-size sheet.